

***** Health
check
station *****


←N* Delivery/
Quarantine Zone
Inside Door *****

GROUND FLOOR LUMBERYARD STUDIOS

Main Building	
Ground Plan	
First Floor	
Scale: 1/8" = 1'	Rev: 1/10/20
Sheet: 1 of 6	Drawn By: jpw




62 Water Street
Catskill, NY 12414
212-587-3003
Lumberyard.org

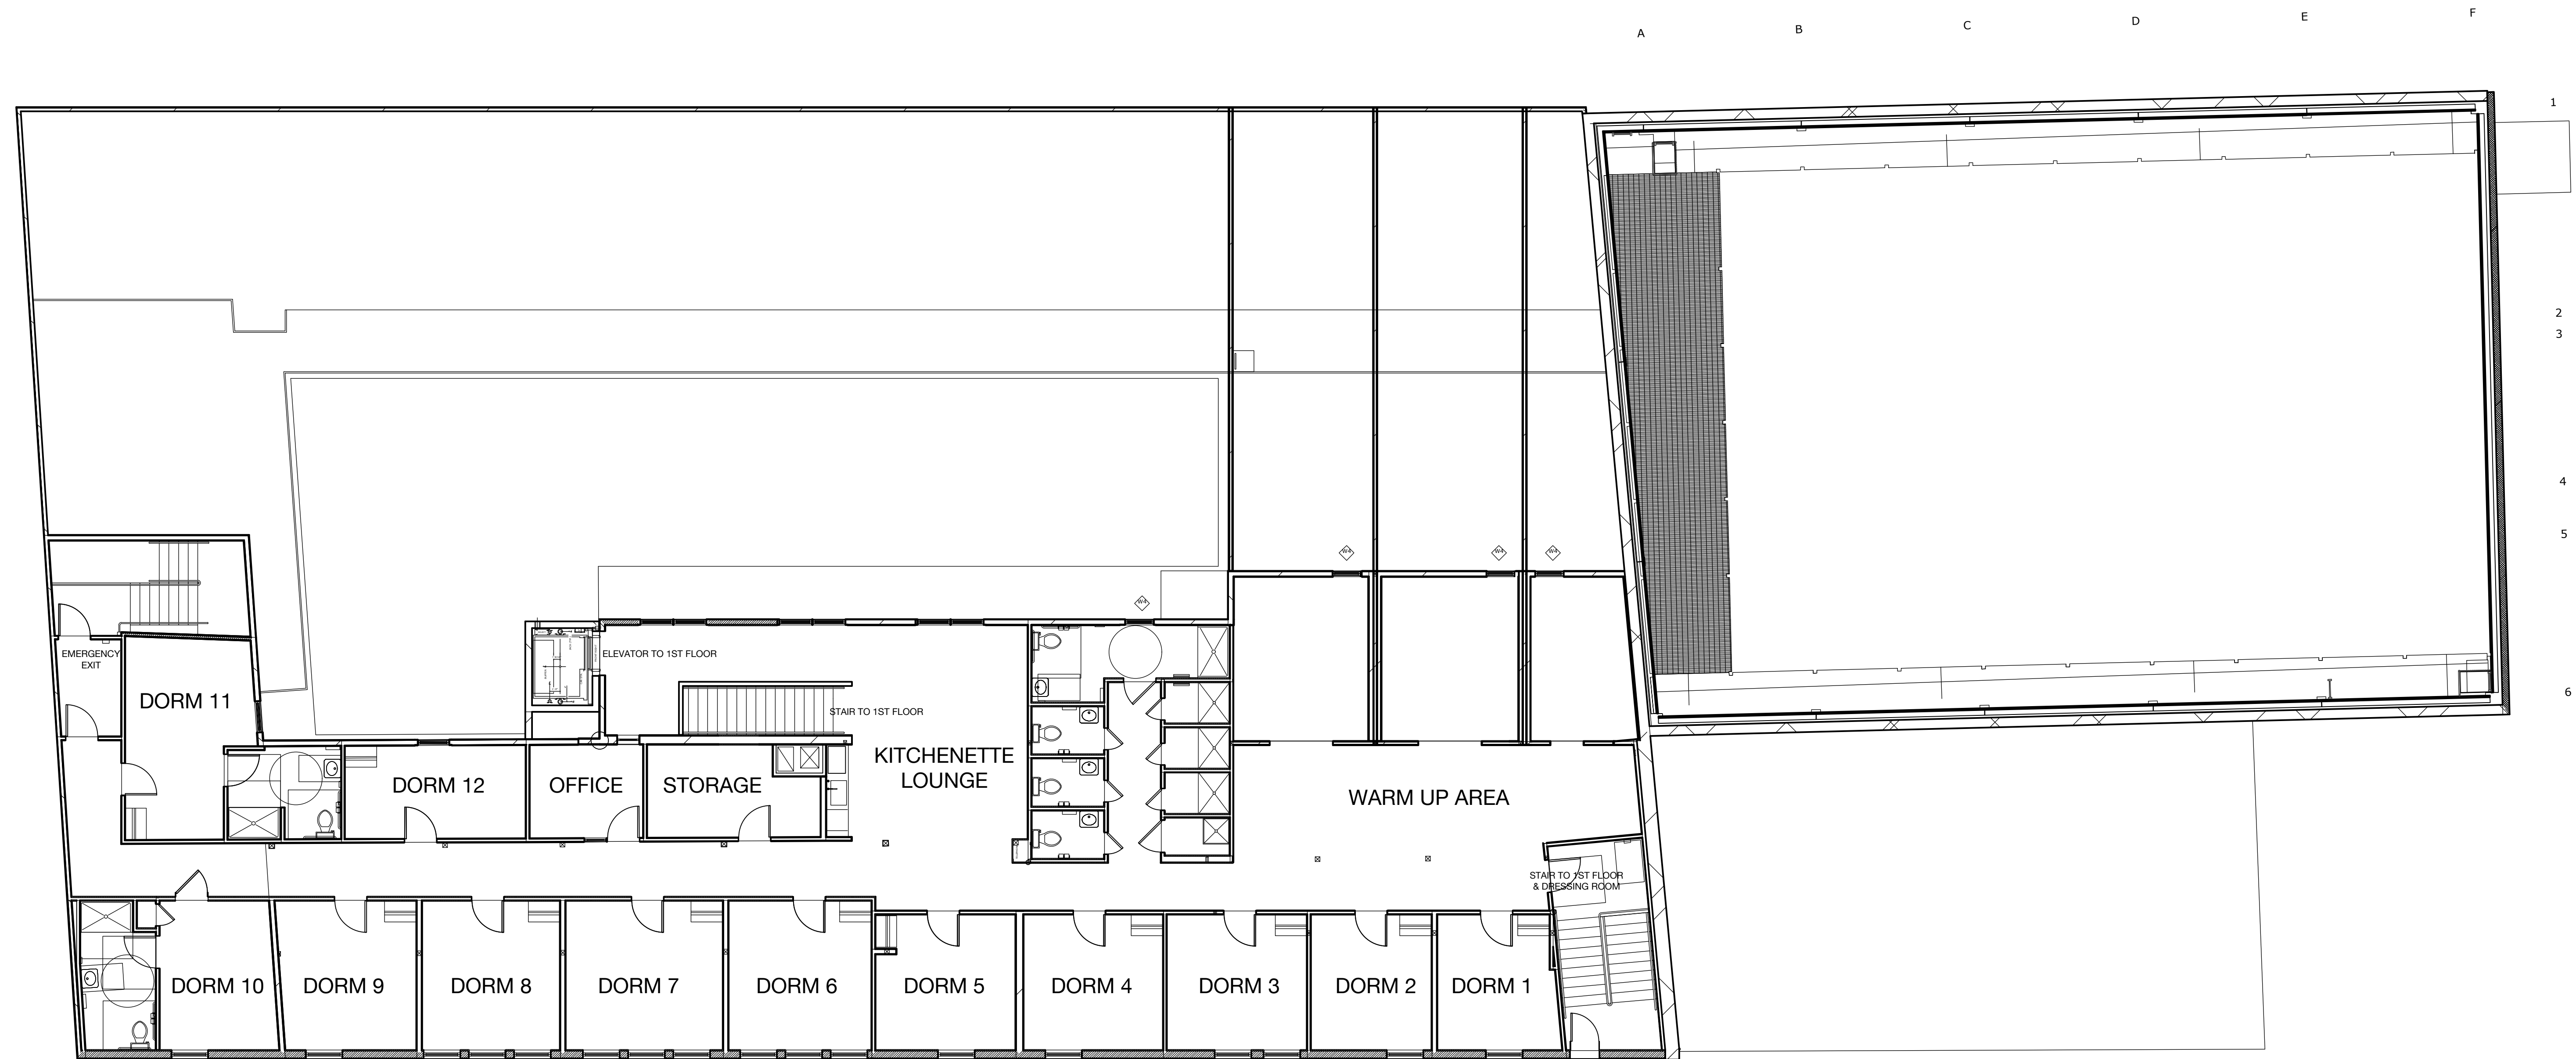


***** Entire floor reserved for Cast, Wardrobe, and Makeup *****

SECOND FLOOR LUMBERYARD STUDIOS

Ground Plan		
2nd Floor		
Scale: 1/8" = 1'	Rev: 9/10/18	
Sheet: 2 of 2	Drawn By: CB	62 Water Street Catskill, NY 12414 212-587-3003 Lumberyard.org

CREEKSIDO BUILDING/ACROSS STREET FROM SOUNDSTAGE LUMBERYARD STUDIOS

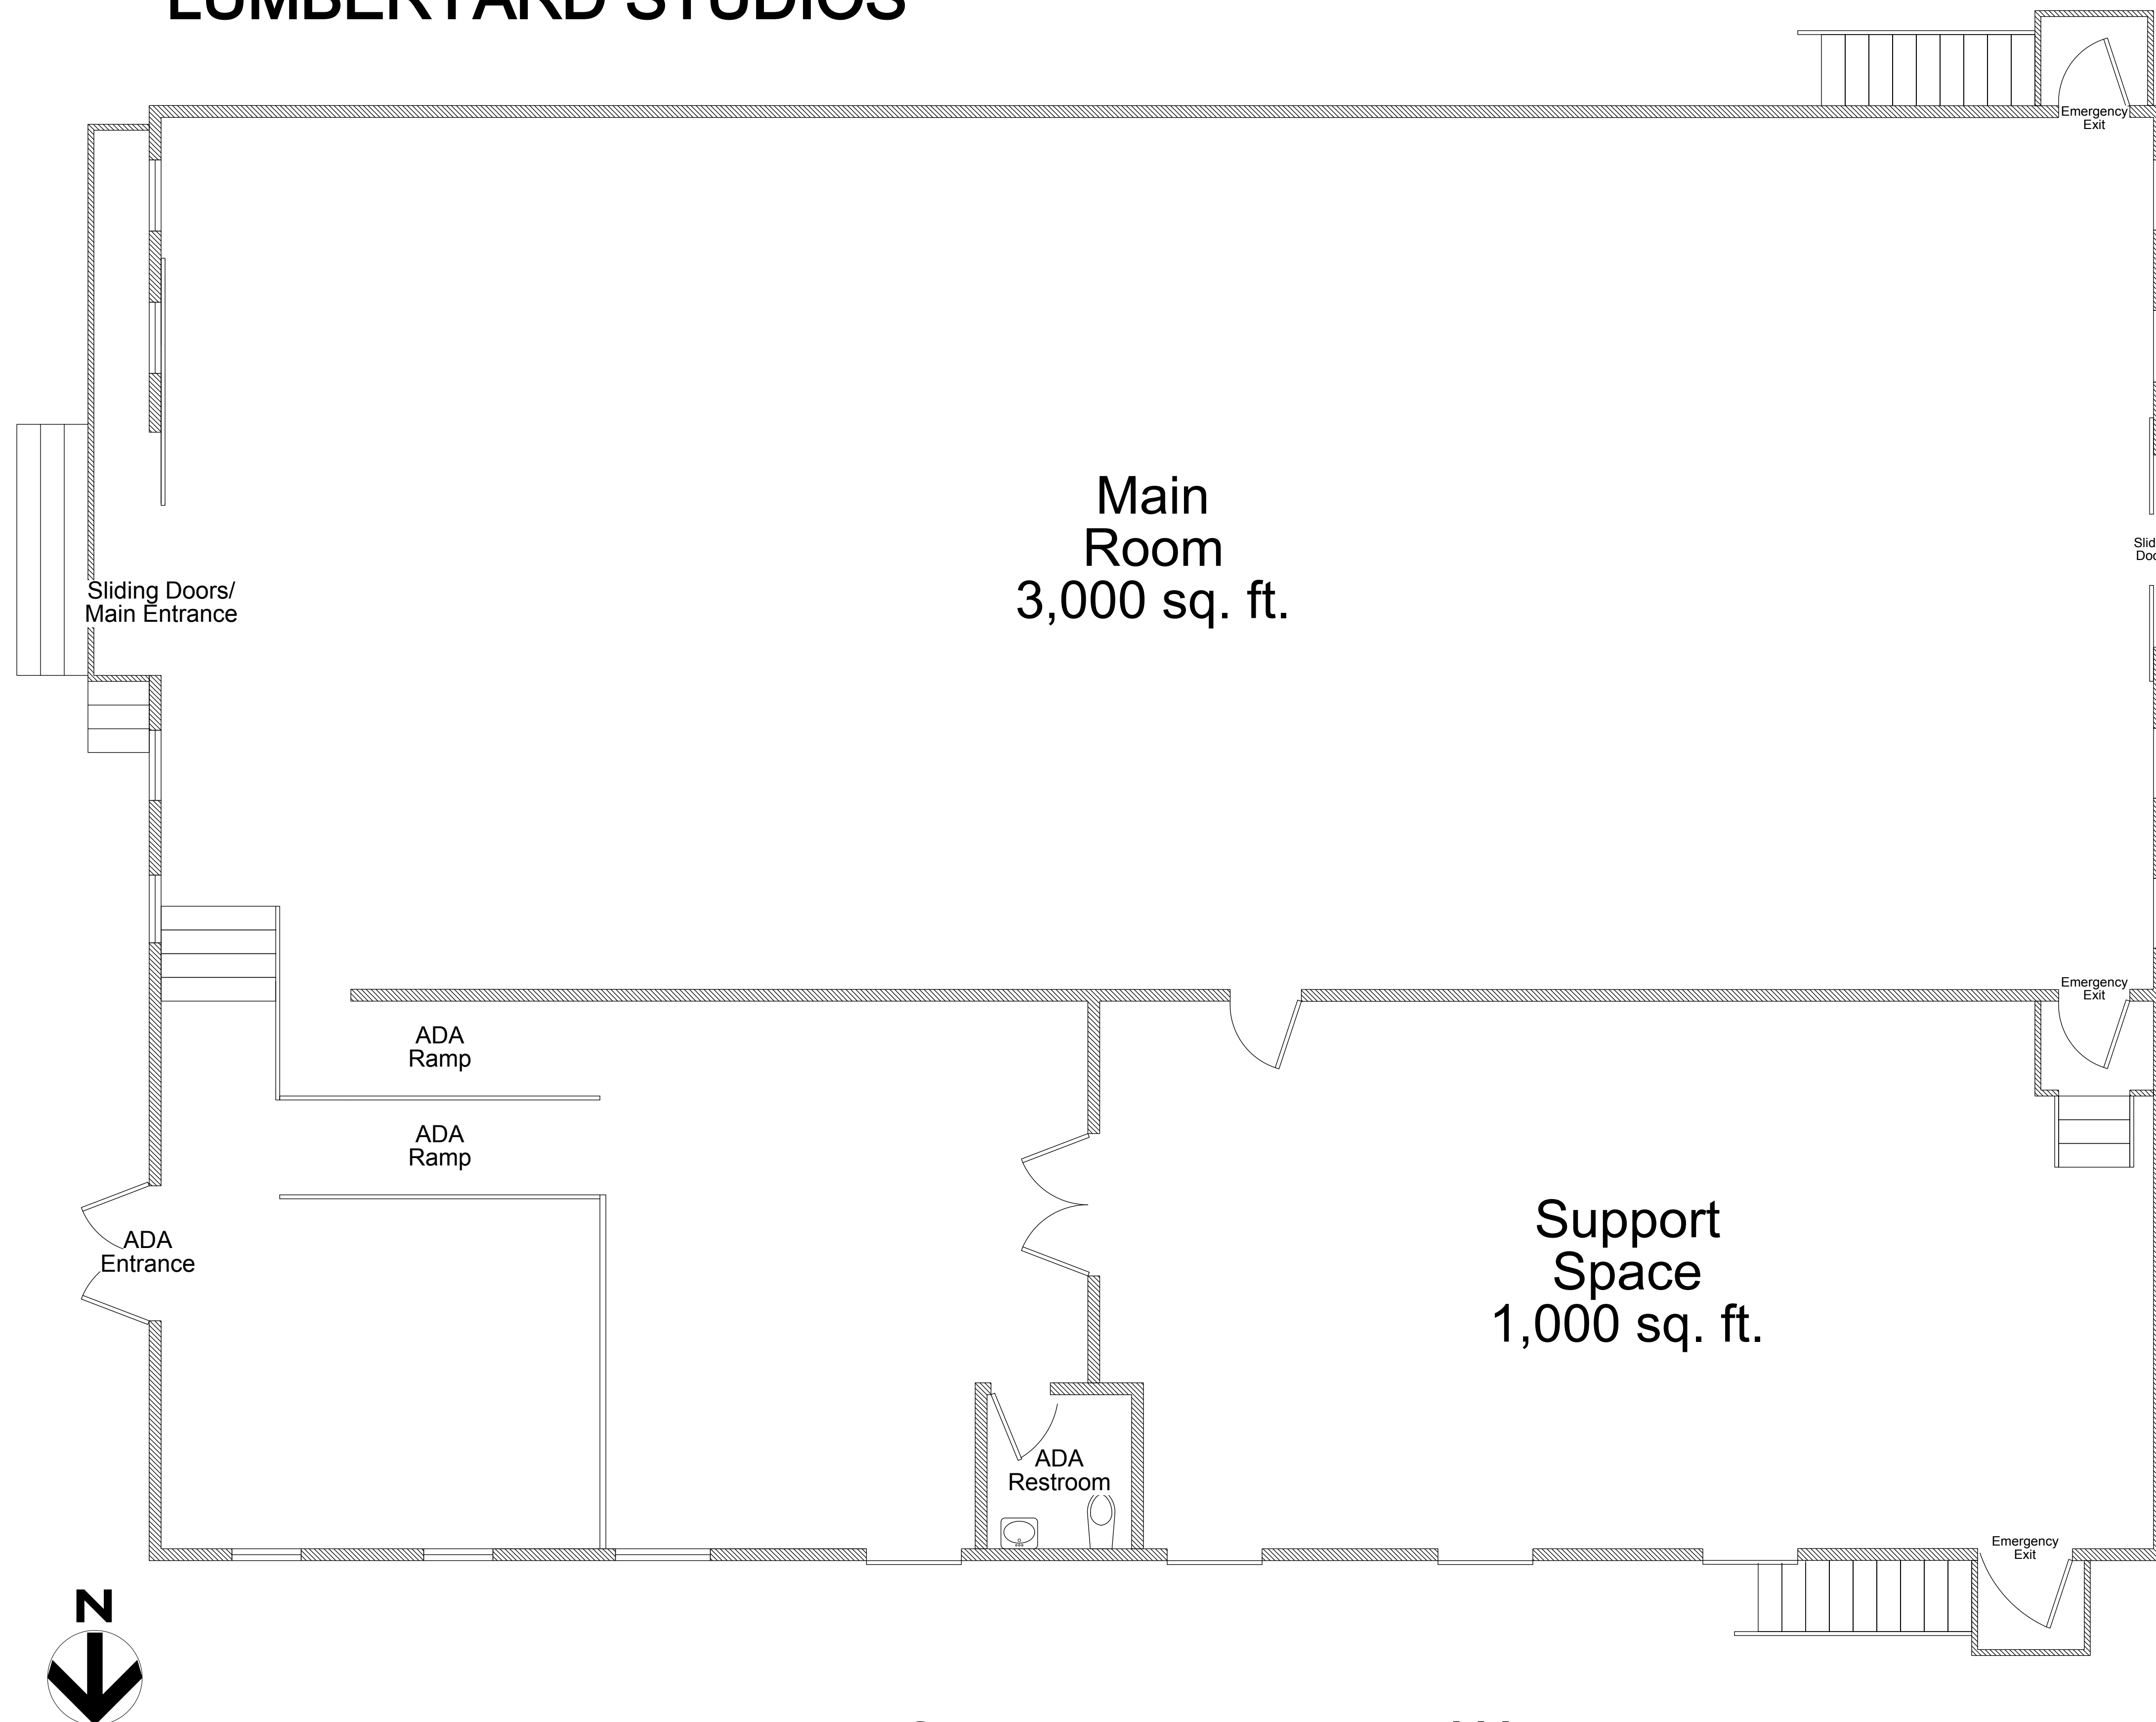

**** Building reserved for Art Department ***

Creekside Studio	
Ground Plan	
Scale: 1/4" = 1'	Rev: 1/13/20
Sheet: 1 of 7	Drawn By: jpw

LUMBERYARD

62 Water Street
Catskill, NY 12414

212-587-3003
Lumberyard.org